


**LEGEND:**

- ACCESSIBLE SITE FURNITURE
- STRUCTURE
- EXISTING STRUCTURE
- POTABLE WATER
- SITE SIGNS
- EXISTING ROADWAY
- OUTDOOR RECREATION ACCESS ROUTE (FIRM & STABLE SURFACE)
- COLORED CONCRETE SIDEWALK
- COLORED CONCRETE SIDEWALK
- DIRECTION SIGN FOR TRAILER PARKING
- PRESERVE AREA (PRESERVE NATURAL VEGETATION WHERE FEASIBLE)
- IRRIGATED LANDSCAPE PLANTING AREA
- RESTORATION AREA (RESTORE APPROPRIATE NATIVE VEGETATION WITH SOIL STABILIZATION)

**PROPOSED SITE ELEMENTS:**

- 5 PICNIC TABLES
- PICNIC SHELTER (GATHERING AREA)
- 1 POTABLE WATER LOCATION
- 43 PARKING STALLS (3 ACCESSIBLE) (14 RV/ TRAILER)
- 60 DEGREE PARKING STALLS FOR RV AND TRAILER PARKING
- SITE, DIRECTION, AND INFORMATION SIGNS
- 2 TRASH DUMPSTERS
- 24' WIDE ROADWAY
- DISPLAY AREA
- MUSEUM
- ACCESSIBLE PATHWAY
- FLAG POLE
- PUBLIC PHONE
- DROP-OFF AREA

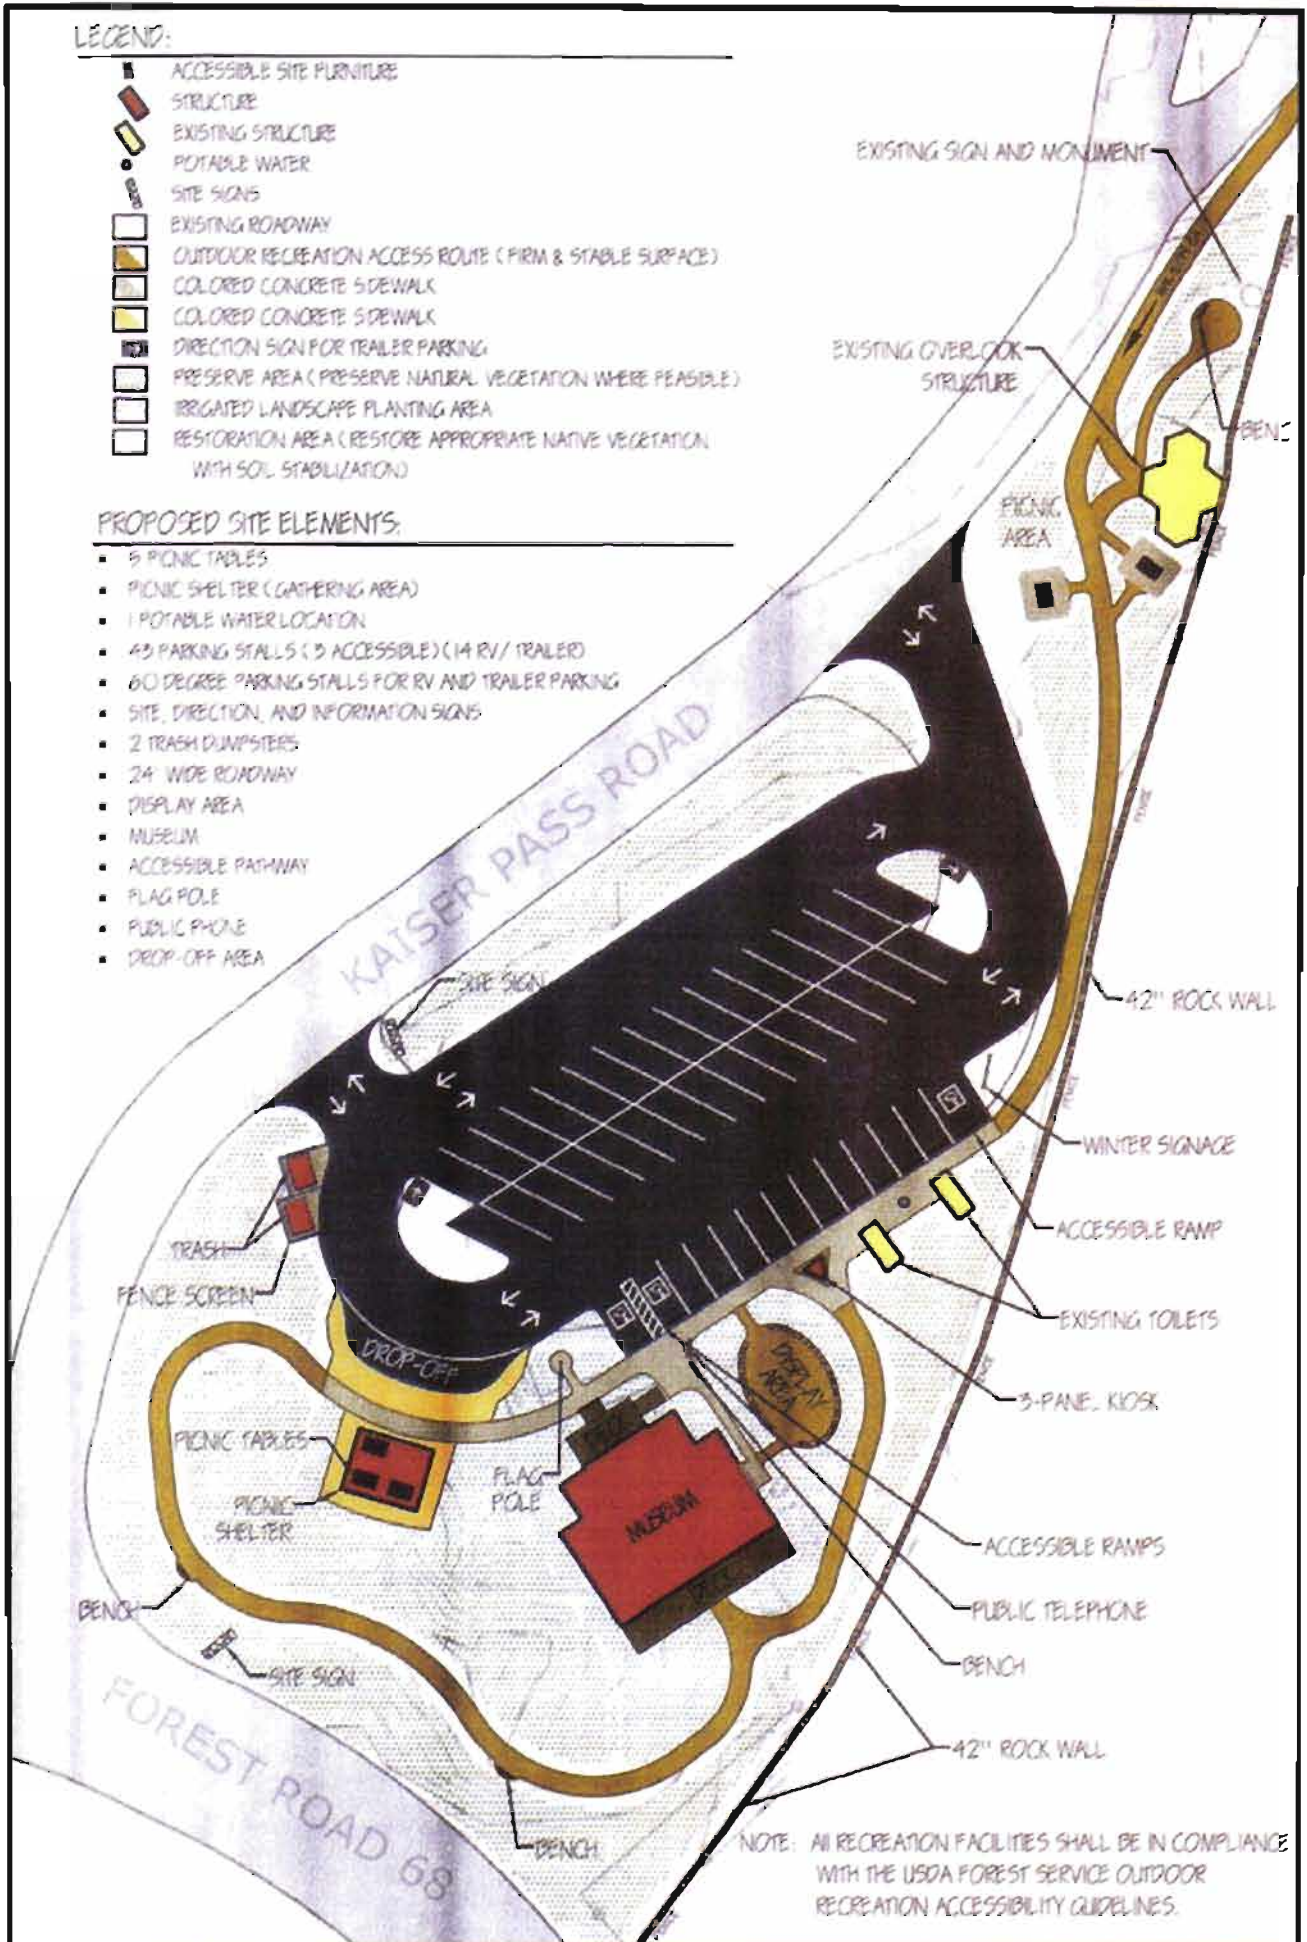

NOTE: ALL RECREATION FACILITIES SHALL BE IN COMPLIANCE WITH THE USDA FOREST SERVICE OUTDOOR RECREATION ACCESSIBILITY GUIDELINES.